
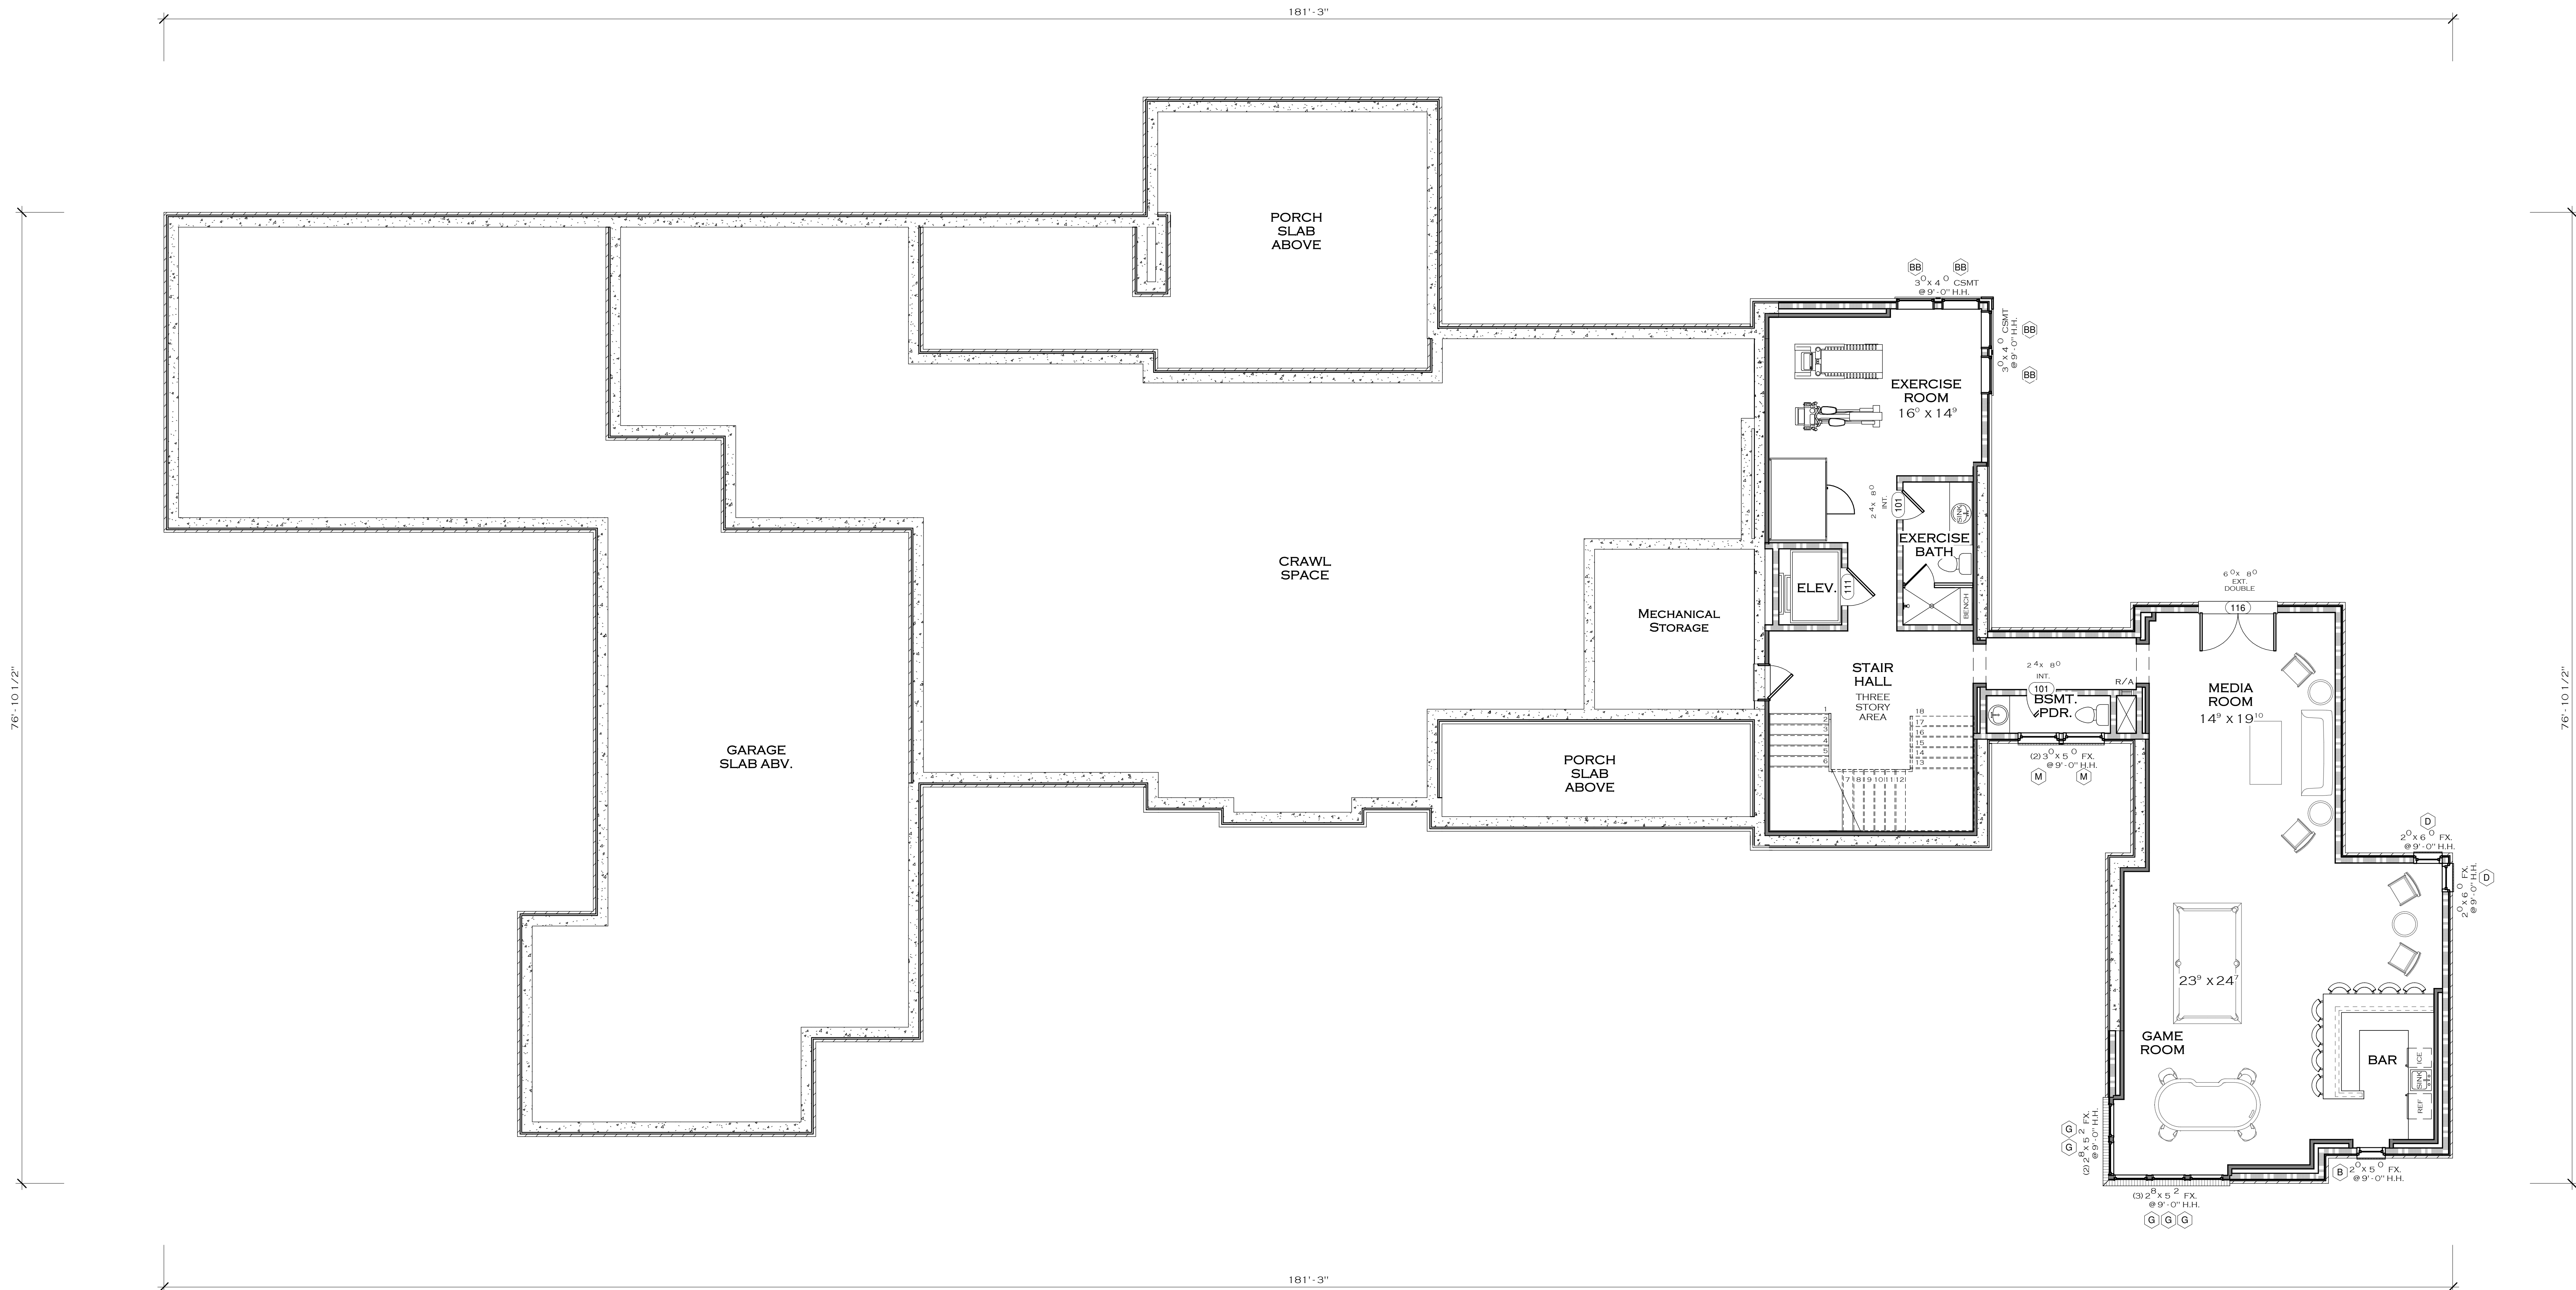


1 LOWER LEVEL KEY PLAN

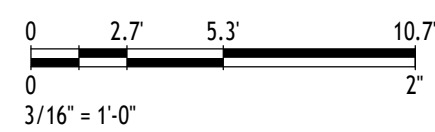


DAY'S CONSTRUCTION LLC.

4268 COLUMBIA PK.
FRANKLIN, TN 37064

PROJECT NO. PROJECT #
DRAWN BY: JB
DATE: 02/28/2025

NO.	DESCRIPTION	DATE

SHEET
A7
LOWER
LEVEL
PLAN
OVERALL

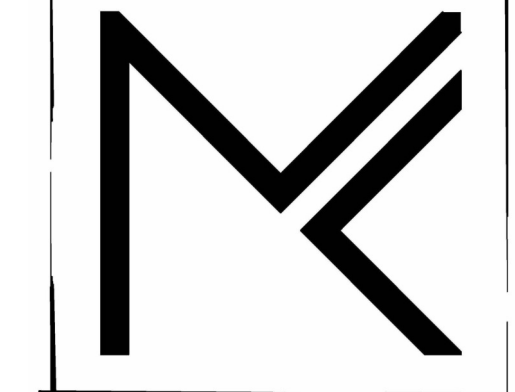

MK STUDIO
ARCHITECTURAL
DESIGNERS
MICHAEL KATYAN@MKSTUDIO.COM
7000 WOODBURN AVENUE SUITE C
BENTLEYVILLE, PA 15122
610.384.5845

COPYRIGHT, 2024
MK STUDIO

THIS DRAWING SHALL NOT BE
REPRODUCED, CHANGED OR
COPIED IN ANY FORM IN WHOLE OR
PART. THIS DRAWING IS LIMITED TO
ONE TIME USE AND SHALL NOT BE
USED FOR THE CONSTRUCTION OF
ANY OTHER PROJECT WITHOUT
FIRST OBTAINING THE EXPRESS
WRITTEN PERMISSION AND
CONSENT OF MK STUDIO.

BEFORE STARTING CONSTRUCTION,
EACH CONTRACTOR SHALL VERIFY
ALL DIMENSIONS, DETAILS, AND
INFORMATION GIVEN IN THIS
DRAWING. USE ONLY GIVEN
DIMENSIONS. DO NOT SCALE THIS
DRAWING. ALL CODES SHALL BE
ADHERED TO AND CONSIDERED AS
PART OF THIS DRAWING EVEN IF
THEY ARE IN VARIANCE WITH THIS
DRAWING IN PART OR WHOLE.